

Color Notes

COLOR INDEX	
PLOT BOUNDARY	
ABUTTING ROAD	
PROPOSED CONSTRUCTION	
COMMON PLOT	
ROAD ALIGNMENT (ROAD WIDENING AREA)	
FUTURE T.P.SCHEME DEDUCTION AREA	
EXISTING (To be retained)	
EXISTING (To be demolished)	

Tree Details (Table 3h)

Plot	Name	Nos Of Trees	
		Reqd	Prop
PLOT	Tree	4	7

Buildingwise Floor FSI Details

Floor Name	Building Name		Total	
	B TYPE (RESIDENTIAL)		Total Proposed Built Up Area (Sq.mt.)	Total FSI Area (Sq.mt.)
	Proposed Built Up Area (Sq.mt.)	Proposed FSI Area (Sq.mt.)		
Ground Floor	38.99	32.99	38.99	32.99
First Floor	38.99	32.99	38.99	32.99
Terrace Floor	11.10	0.00	11.10	0.00
Total:	89.08	65.98	89.08	65.98

Building USE/SUBUSE Details

Building Name	Building Use	Building SubUse	Building Use Group	Building Type	Building Structure
B TYPE (RESIDENTIAL)	Residential	Detached Dwelling Unit		-	-

FSI & Tenement Details

Building	No. of Same Bldg	Total Built Up Area (Sq.mt.)	Deductions (Area in Sq.mt.)		Proposed FSI Area (Sq.mt.)	Total FSI Area (Sq.mt.)	No. of Unit
			StairCase	Resi.			
B TYPE (RESIDENTIAL)	1	89.08	23.10		65.98	65.98	01
Grand Total :	1	89.08	23.10		65.98	65.98	01

AREA STATEMENT		VERSION NO.: 1.0.9
PROJECT DETAIL :		VERSION DATE: 10/08/2018
Site Address: RevenueNo: 136/1/p 26		
Authority: Valsad Area Development Authority	Plot Use: Residential	
AuthorityClass: D7 (A)	Plot SubUse: Detached Dwelling Unit	
AuthorityGrade: Area Development Authority	Plot Use Group: NA	
CaseTrack: Regular	Land Use Zone: Residential use Zone	
Project Type: Building Permission	Conceptualized Use Zone: R1	
Nature of Development: NEW		
Development Area: Non TP Area		
SubDevelopment Area: Other Areas		
Special Project: NA		
Special Road: NA		
Site Address: RevenueNo: 136/1/p 26		
AREA DETAILS :		Sq.Mts.
1. Area of Plot As per record	-	
7/12 or Document	161.00	
As per site condition	80.80	
Area of Plot Considered	161.00	
2. Deduction for		
(a)Proposed roads	0.00	
(b)Any reservations	0.00	
Total(a + b)	0.00	
3. Net Area of plot (1 - 2) AREA OF PLOT	161.00	
4. % of Common Plot (Reqd.)	0.00	
% of Common Plot (Prop)	0.00	
Balance area of Plot(1 - 4)	161.00	
Plot Area For Coverage	161.00	
Plot Area For FSI	161.00	
Perm. FSI Area (1.80)	289.80	
5. Total Perm. FSI area	289.80	
6. Total Built up area permissible at:		
a. Ground Floor	0.00	
Proposed Coverage Area (24.22 %)	38.99	
Total Prop. Coverage Area (24.22 %)	38.99	
Balance coverage area (- %)	0.00	
Proposed Area at:		

	Proposed Built up	Existing Built up	Proposed F.S.I	Existing F.S.I
Ground Floor	38.99	0.00	32.99	0.00
First Floor	38.99	0.00	32.99	0.00
Terrace Floor	11.10	0.00	0.00	0.00
Total Area:	89.08	0.00	65.98	0.00
Total FSI Area:	65.98			
Total BuiltUp Area:	89.08			
Proposed F.S.I. consumed:	0.41			
C. Tenement Statement				
4. Tenement Proposed At:				
G.F.	1.00			
5. Total Tenements (3 + 4)	1			

GRANT OF THE PERMISSION IS SUBJECT TO THE FOLLOWING CONDITIONS

- The remaining payments are to be made online within seven days and only thereafter this permission shall be considered to be valid and shall be valid for 12 months.
- The permission granted does not absolve the owner from any the liabilities or the permissions required under any other act.
- The permission does not constitute the acceptance of correctness, confirmation, approval or endorsement of:
  - Title, ownership, and easement rights of the Building/unit for which the building is proposed;
  - The area, dimensions and other properties of the plot which violate the plot validation certificate.
  - Correctness of demarcation of the plot on site.
  - Workmanship, soundness of material and structural safety of the proposed building;
  - Structural reports and structural drawings and shall not bind or render the Competent Authority liable in any way in regard to (a), (b), (c) (d), (e) and (f) above.
- The applicant, as specified in CGDCR, shall submit:
  - Structural drawings and related reports, before the commencement of the construction,
  - Progress reports.
- Follow the requirements for construction as per regulation no 5 of CGDCR.
- The permission has been granted relying uploaded submissions, undertakings, attachments of true copies of the original documents made along with the online application. It is believed that the aforesaid data uploaded by the owner or the applicant is true and legally valid. Also the plans are as per the prevailing Comprehensive General Development Control Regulation-2017



In case of any discrepancy/lack of authenticity of the data found in the aforesaid declaration or in the attachments, or violation of any conditions, the application shall automatically stand cancelled/revoked and the construction / development carried out shall be considered illegal and unauthorized and the competent authority may take legal action to pull down illegal construction, action to discontinue further construction and or the use of building, and or other legal actions including initiating criminal proceedings. Consequent damage or loss on account of aforesaid shall be at the cost of the owner or the applicant. Also, the owner or applicant shall have no right for any claim or damages on account of any action by the competent authority.

OWNER'S NAME AND SIGNATURE	
Bhargav S Desai	
ARCH/ENG'S NAME AND SIGNATURE	
JIGNESHKUMAR MANILAL LAD VNP/EOR/129	
STRUCTURE ENGINEER	
ANKIT ANILBHAI THAKKAR VNP/SEOR-1/CATE-2/104	



UnitBUA Table for Building :B TYPE (RESIDENTIAL)

Floor	Name	UnitBUA Type	Gross UnitBUA Area	UnitBUA Area	Deductions (Area in Sq.mt.)		Carpet Area	No. of Unit
					Wall	Stair Case		
GROUND FLOOR PLAN	SPLIT 1	DWELLING UNIT	38.99	38.99	5.35	6.00	27.64	01
FIRST FLOOR PLAN	SPLIT 1	DWELLING UNIT	38.99	38.99	5.52	6.00	27.47	00
Total:	-	-	77.98	77.98	10.87	12.00	55.11	01

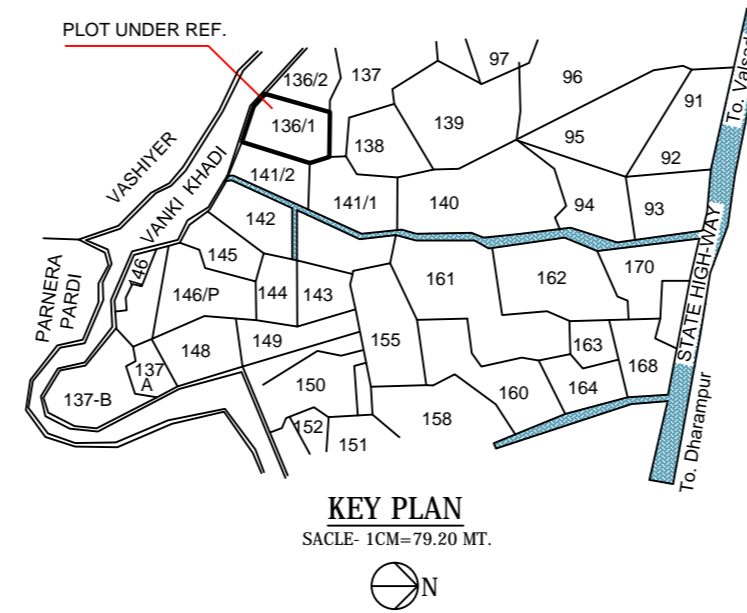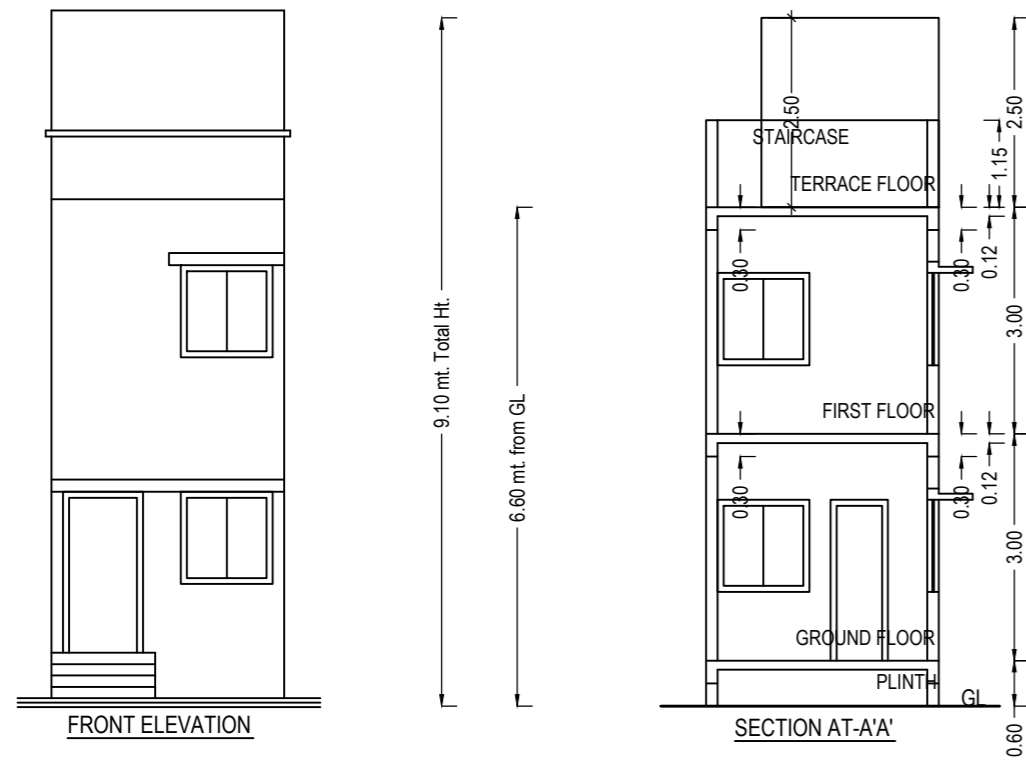


Staircase Checks (Table 8a-1)

Floor Name	StairCase Name	Flight Width	Tread Width	Riser Height
GROUND FLOOR PLAN	STAIRCASE	1.00	0.25	0.18
FIRST FLOOR PLAN	STAIRCASE	1.00	0.25	0.18
TERRACE FLOOR PLAN	STAIRCASE	1.00	0.25	0.00

Building :B TYPE (RESIDENTIAL)

Floor Name	Total Built Up Area (Sq.mt.)	Deductions (Area in Sq.mt.)		Total FSI Area (Sq.mt.)	No. of Unit
		StairCase	Resi.		
Ground Floor	38.99	6.00	32.99	32.99	01
First Floor	38.99	6.00	32.99	32.99	00
Terrace Floor	11.10	11.10	0.00	0.00	00
Total:	89.08	23.10	65.98	65.98	01
Total Number of Same Buildings:	1				
Total:	89.08	23.10	65.98	65.98	01

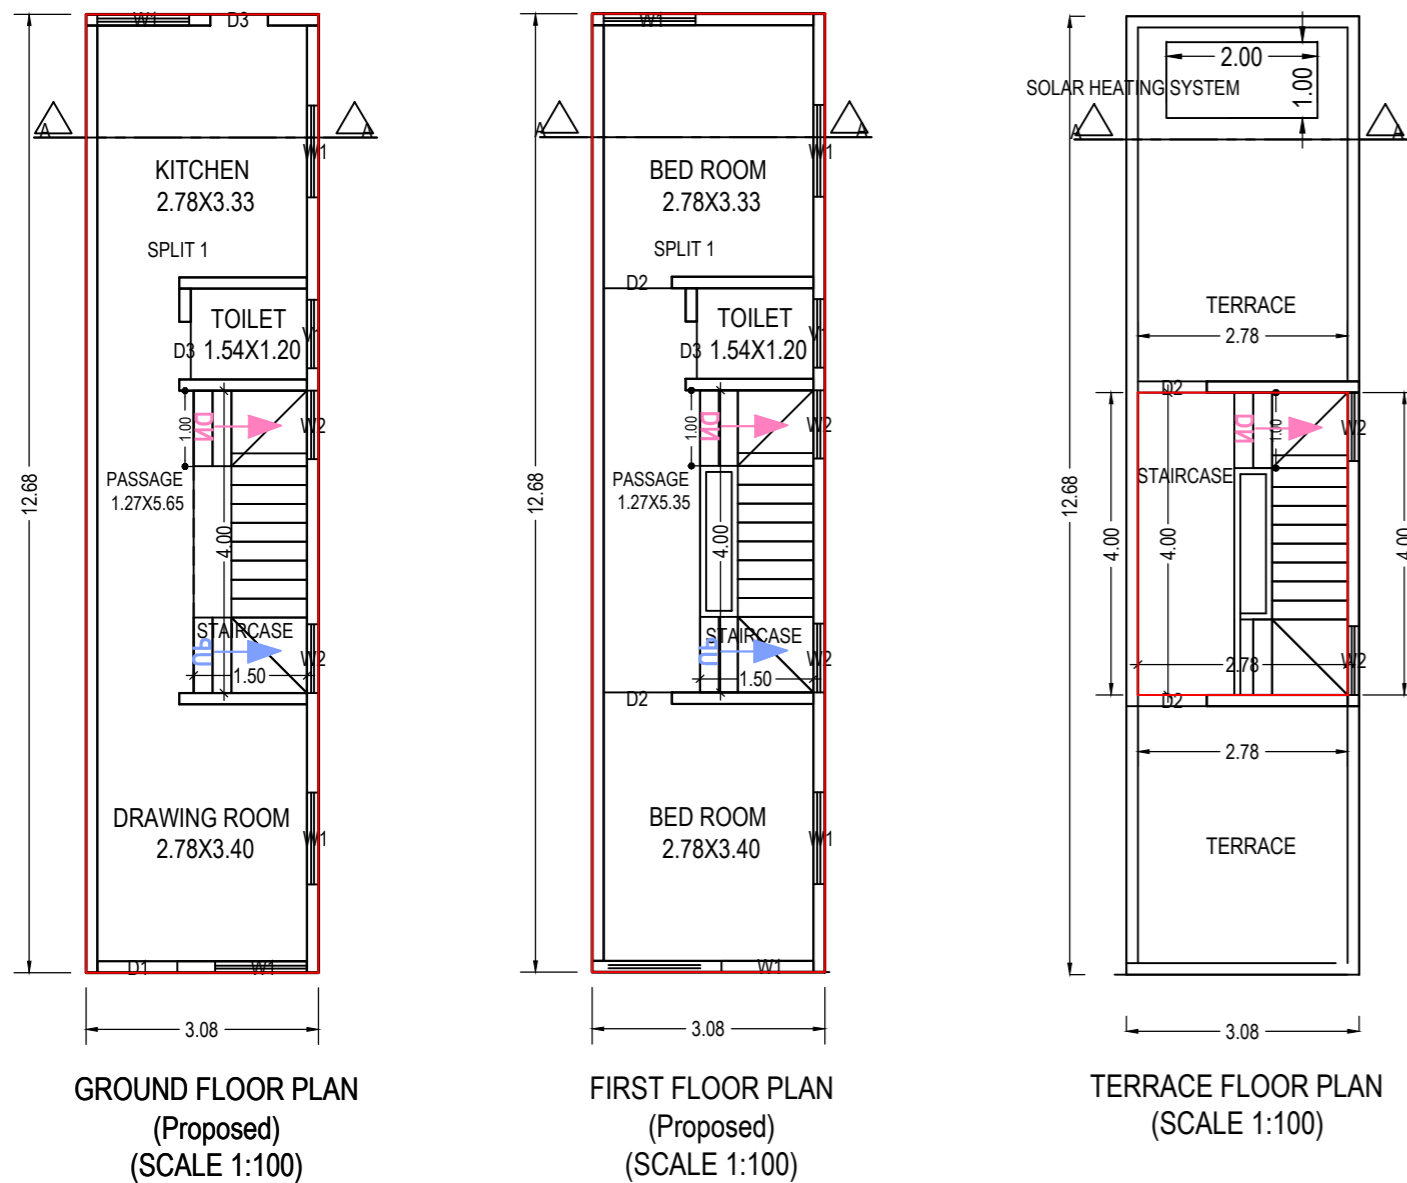

SCHEDULE OF DOOR:

BUILDING NAME	NAME	LENGTH	HEIGHT	NOS
B TYPE (RESIDENTIAL)	D3	0.76	2.13	03
B TYPE (RESIDENTIAL)	D2	0.91	2.13	02
B TYPE (RESIDENTIAL)	D1	1.06	2.13	01

SCHEDULE OF WINDOW/VENTILATION:

BUILDING NAME	NAME	LENGTH	HEIGHT	NOS
B TYPE (RESIDENTIAL)	V1	0.91	1.00	02
B TYPE (RESIDENTIAL)	W2	0.91	1.22	06
B TYPE (RESIDENTIAL)	W1	1.22	1.22	08

GRANT OF THE PERMISSION IS SUBJECT TO THE FOLLOWING CONDITIONS

- The remaining payments are to be made online within seven days and only thereafter this permission shall be considered to be valid and shall be valid for 12 months.
- The permission granted does not absolve the owner from any the liabilities or the permissions required under any other act.
- The permission does not constitute the acceptance of correctness, confirmation, approval or endorsement of:
  - Title, ownership, and easement rights of the Building/unit for which the building is proposed;
  - The area, dimensions and other properties of the plot which violate the plot validation certificate.
  - Correctness of demarcation of the plot on site.
  - Workmanship, soundness of material and structural safety of the proposed building;
  - Structural reports and structural drawings and shall not bind or render the Competent Authority liable in any way in regard to (a), (b), (c) (d), (e) and (f) above.
- The applicant, as specified in CGDCR, shall submit:
  - Structural drawings and related reports, before the commencement of the construction,
  - Progress reports.
- Follow the requirements for construction as per regulation no 5 of CGDCR.
- The permission has been granted relying uploaded submissions, undertakings, attachments of true copies of the original documents made along with the online application. It is believed that the aforesaid data uploaded by the owner or the applicant is true and legally valid. Also the plans are as per the prevailing Comprehensive General Development Control Regulation-2017

In case of any discrepancy/lack of authenticity of the data found in the aforesaid declaration or in the attachments, or violation of any conditions, the application shall automatically stand cancelled/revoked and the construction / development carried out shall be considered illegal and unauthorized and the competent authority may take legal action to pull down illegal construction, action to discontinue further construction and or the use of building, and or other legal actions including initiating criminal proceedings. Consequent damage or loss on account of aforesaid shall be at the cost of the owner or the applicant. Also, the owner or applicant shall have no right for any claim or damages on account of any action by the competent authority.

OWNER'S NAME AND SIGNATURE	
Bhargav S Desai	
ARCH/ENG'S NAME AND SIGNATURE	
JIGNESHKUMAR MANILAL LAD VNP/EOR/129	
STRUCTURE ENGINEER	
ANKIT ANILBHAI THAKKAR VNP/SEOR-1/CATE-2/104	